



FRONT ELEVATION

1:20

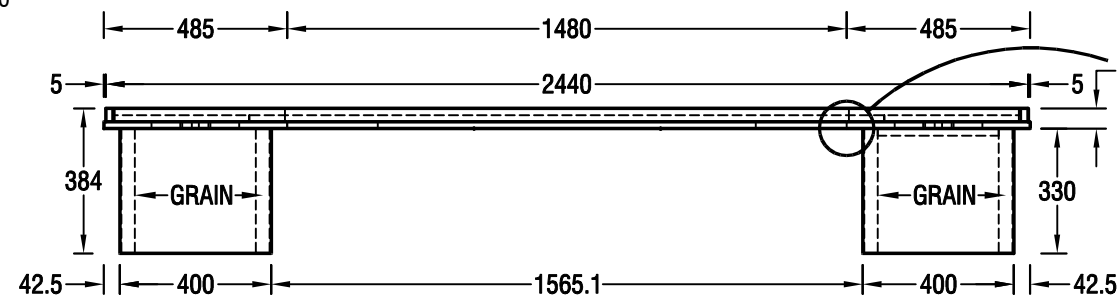


PLAN

1:20

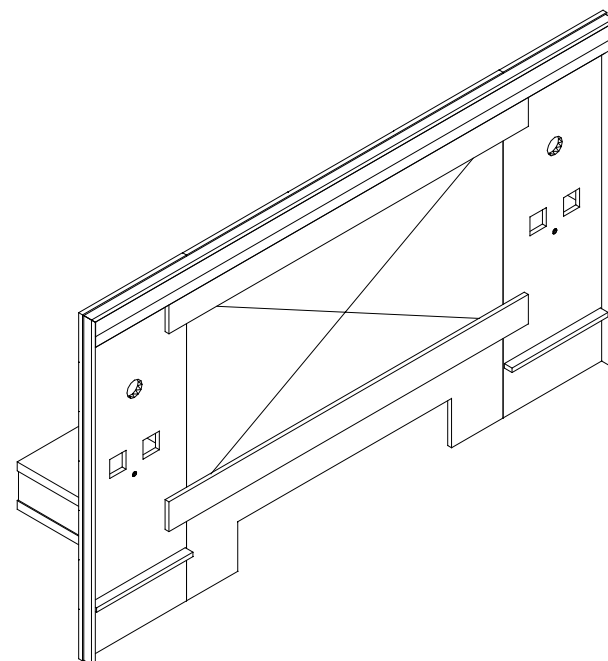


AXONOMETRIC

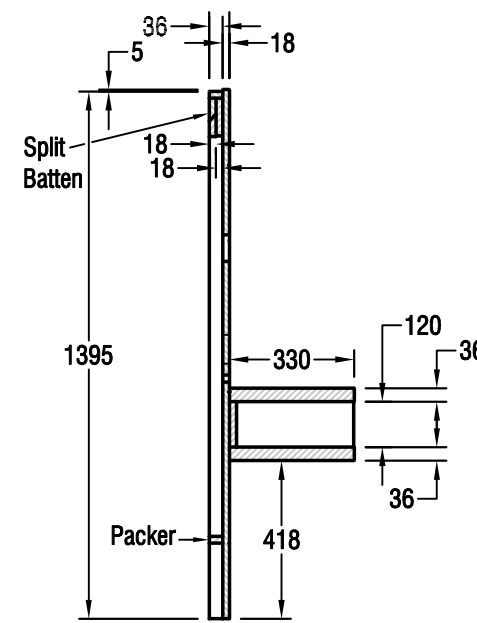

SECTION A-A

1:20

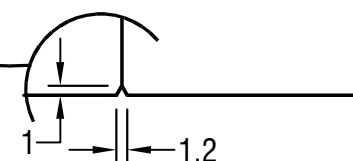

Millwork Notes

Material:

Egger-Natural Dijon Walnut H3734

All Visible edges edged 2mm PVC

Construction:

Cam & Dowel. Back Panel fitted to wall with split battens.

Fittings:

19mm Cable Hole Cover: 219.19.677

Polished Nickel-Plated

FRCH
DESIGN WORLDWIDE

311 Elm Street Suite 600
Cincinnati, OH 45202
www.FRCH.com
513 241 3000

ISSUED INFORMATION

ISSUED:

11 March 2011

REVISIONS:

PROJECT INFORMATION

Hilton Garden Inn

European
Prototype

PROJECT NUMBER: 23626.000

SHEET INFORMATION

Queen Headboard

DRAWN BY:

REVIEWED BY:

SCALE: As Noted

AUTHORIZED FOR: PROTOTYPE

CG-06