



FRONT ELEVATION

1:20

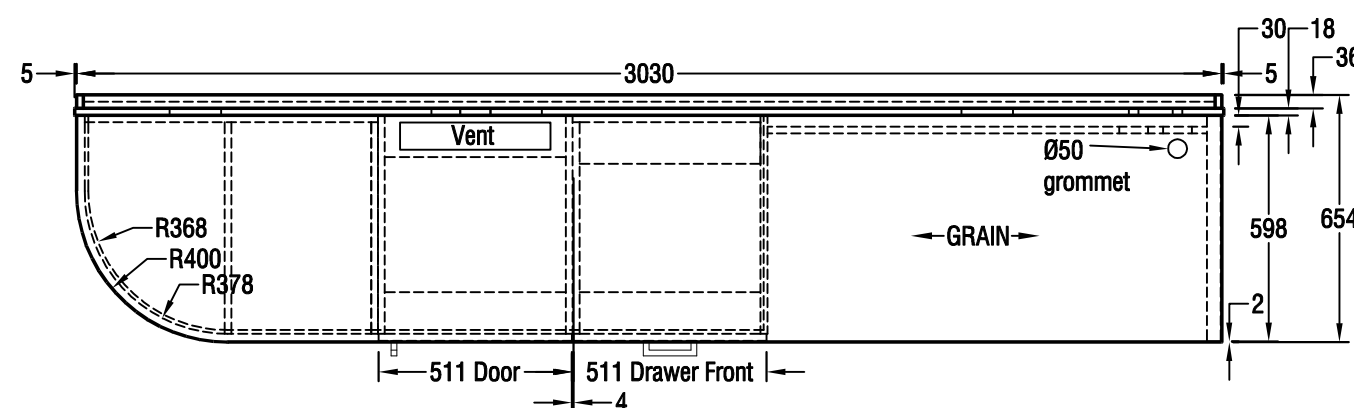


PLAN

1:20

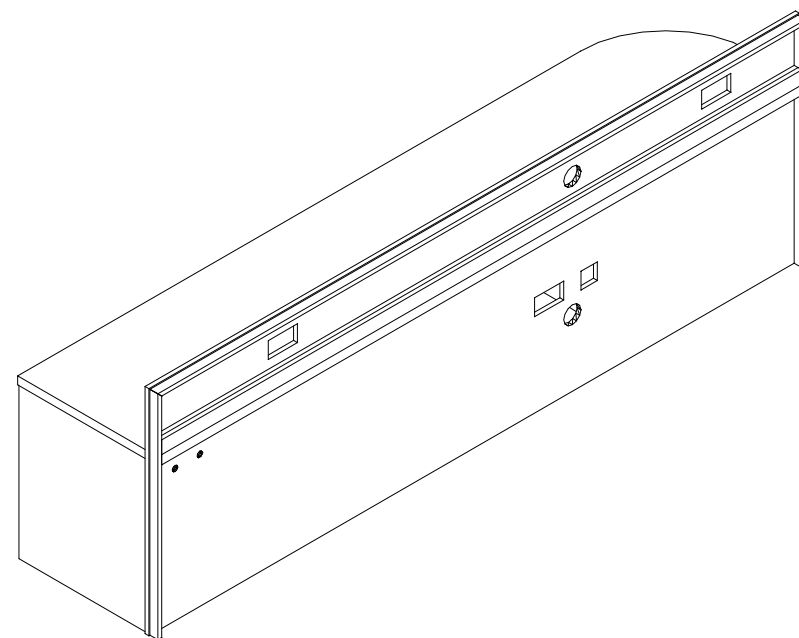

AXONOMETRIC

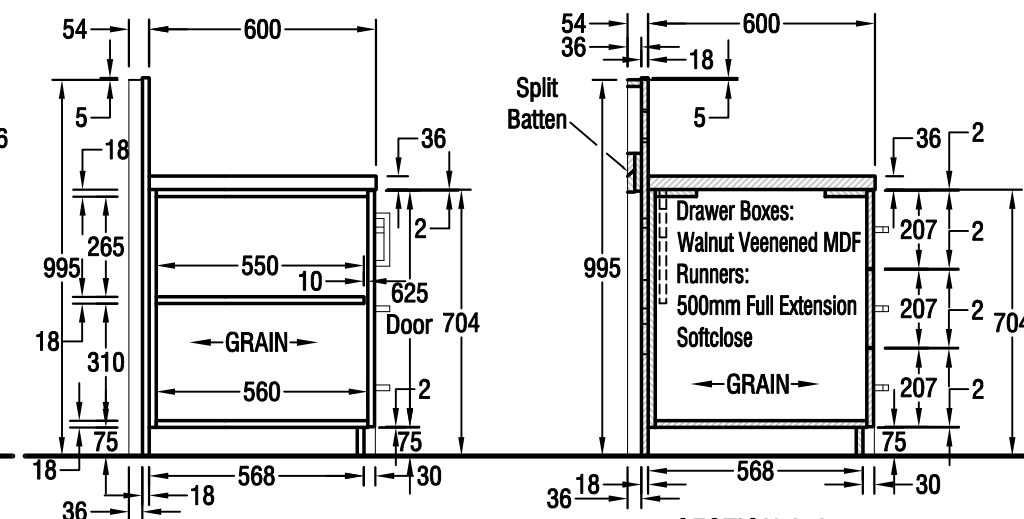

ELEVATION/SECTION A-A

1:20

Millwork Notes

Material:

Egger-Natural Dijon Walnut H3734
All Visible edges edged 2mm PVC

Construction:

Cam & Dowel. Back Panel fitted to wall with Split Battens.

Fittings:

Handles: Hafele Bar Handle 141mm
100.46.001

Plinth Vent: Hafele 571.78.107 (Brown)


Top Vent: Hafele 571.78.104 (Brown)

Cable Outlet 80mm Dia: Hafele 459.89.024
Lava Brown

Door Hinges: Hafele 110 Deg Open Hinge
322.15.540 - Mounting Plate 322.85.750

110 Deg Soft Close (mini bar door)-Hafele
322.67.190

Drawer Runners: Full Extensions Softclose
Hafele 421.38.150

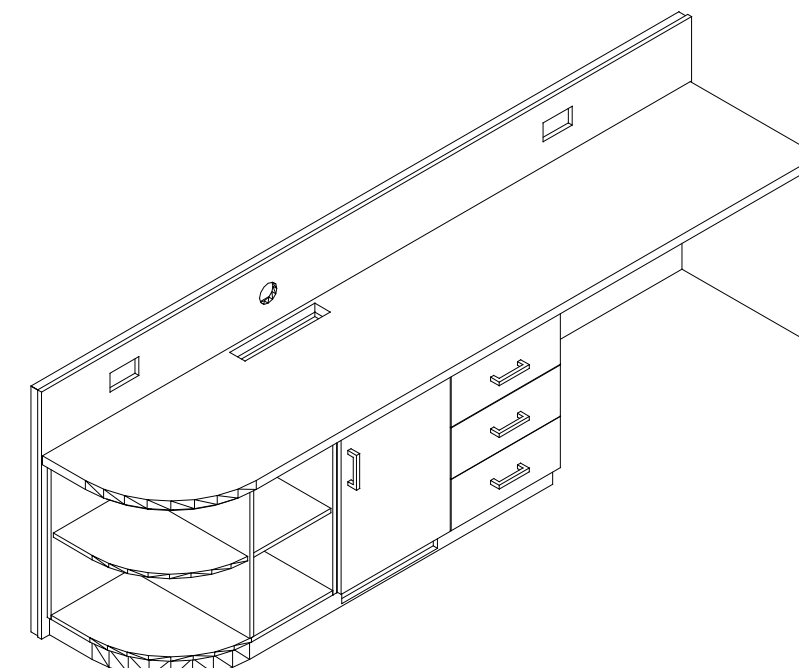

13A
CG-02

ISSUED INFORMATION

ISSUED:

11 March 2011

REVISIONS:

PROJECT INFORMATION

Hilton Garden Inn

European
Prototype

PROJECT NUMBER: 23626.000

SHEET INFORMATION

Dressing Table Unit

DRAWN BY:

REVIEWED BY:

SCALE: As Noted

AUTHORIZED FOR: PROTOTYPE

CG-02