

**ISSUED INFORMATION**

ISSUED:  
**11 March 2011**

REVISIONS:

_____	_____
_____	_____
_____	_____
_____	_____
_____	_____
_____	_____
_____	_____
_____	_____

**PROJECT INFORMATION**

**Hilton  
Garden Inn**

European  
Prototype

PROJECT NUMBER: 23626.000

**SHEET INFORMATION**

**Twin Bed**


DRAWN BY:

REVIEWED BY:

SCALE: As Noted

AUTHORIZED FOR: PROTOTYPE

**CG-05**

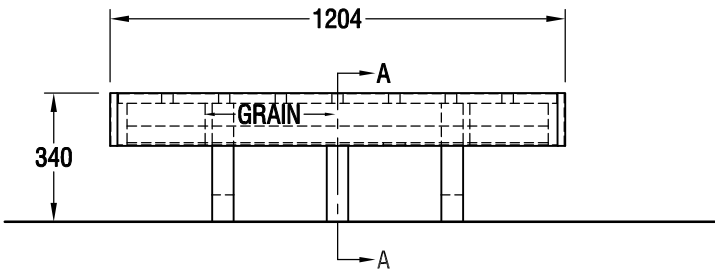


**FRONT ELEVATION**

1:20

5H

CG-05

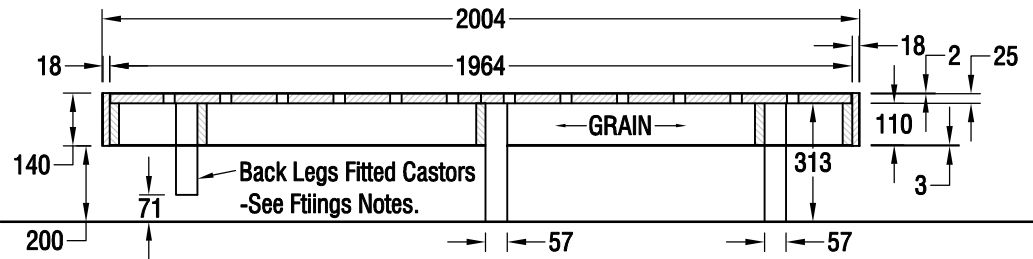

**SECTION A-A**

1:20

13H


CG-05

**Millwork Notes**

Notes:  
Material: Front & Side Panels:  
Egger-Natural Dijon Walnut H3734 MFC  
Top & Bottom Edges, edged 2mm PVC  
Bed Frame & Bed Bases : 25mm MDF  
Legs: Hardwood  
Corner Infill's: Solid Walnut stained and polished to match MFC

Construction:  
Bed inner frame-Cam, dowel & Screw fixings  
Bed outer frame Screw fixed to inner frame.

Fittings:  
Back Leg Castors-Heavy Duty Fixed Castor Hafele 663.05.910

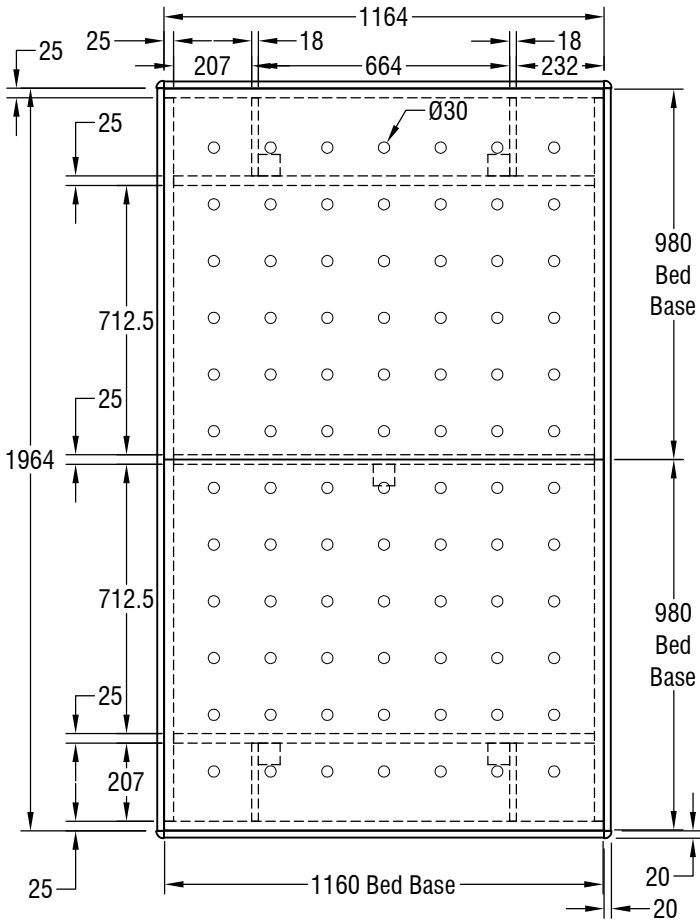

**PLAN**

1:20

5A

CG-05