

ISSUED INFORMATION

ISSUED:	
11 March 2011	
REVISIONS:	

PROJECT INFORMATION

Hilton Garden Inn

European
Prototype

PROJECT NUMBER: 23626.000

SHEET INFORMATION

Queen Bed


DRAWN BY:

REVIEWED BY:

SCALE: As Noted

AUTHORIZED FOR: PROTOTYPE

CG-07

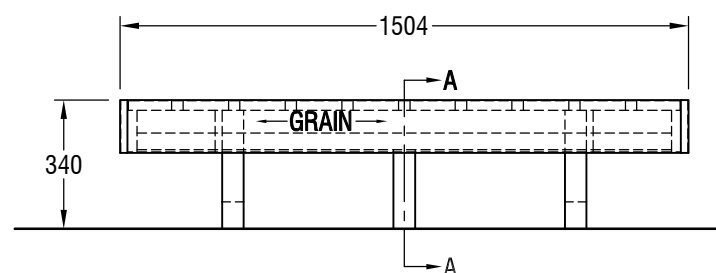


FRONT ELEVATION

1:20

5H

CG-07

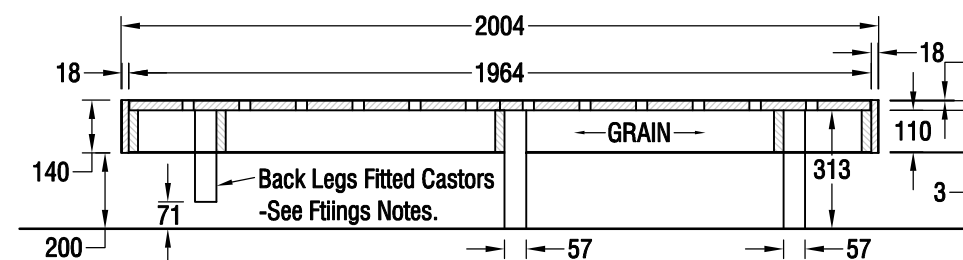

SECTION A-A

1:20

13H

CG-07

Millwork Notes

Notes:

Material: Front & Side Panels:

Egger-Natural Dijon Walnut H3734 MFC

Top & Bottom Edges, edged 2mm PVC

Bed Frame & Bed Bases : 25mm MDF

Legs: Hardwood

Corner Infill's: Solid Walnut stained and polished to match MFC


Construction:

Bed inner frame-Cam, dowel & Screw fixings

Bed outer frame Screw fixed to inner frame.

Fittings:

Back Leg Castors-Heavy Duty Fixed Castor Hafele 663.07.910

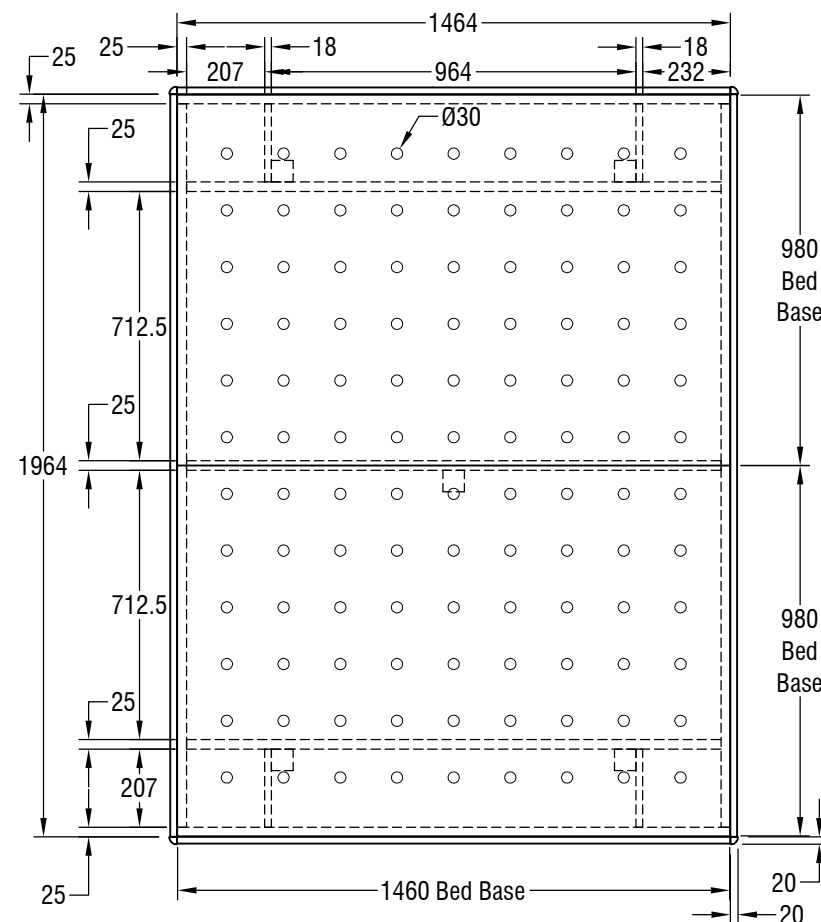


PLAN

1:20

5A

CG-07

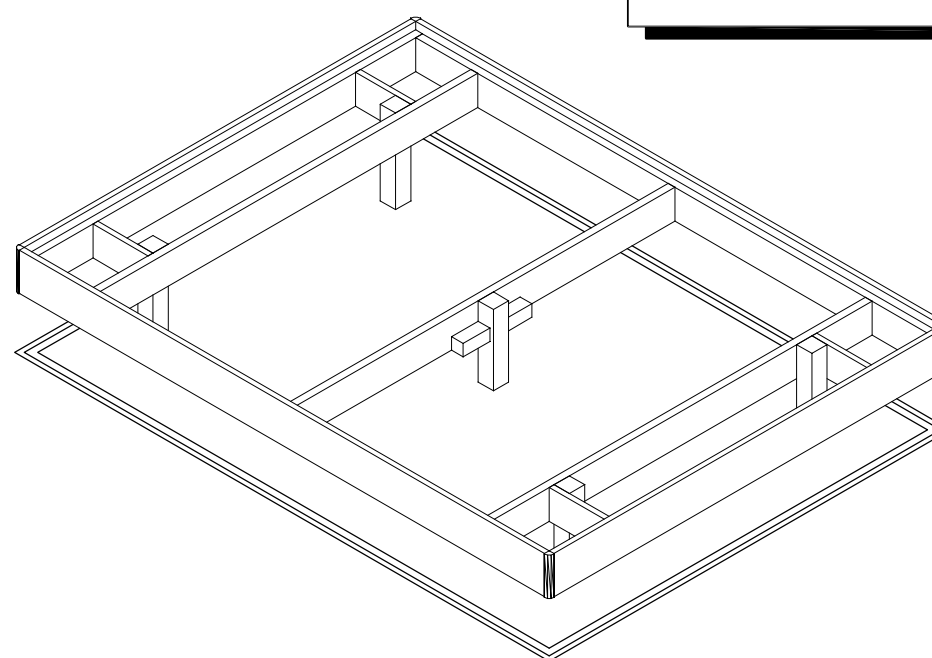

AXONOMETRIC

13A

CG-07